

**DRAFT ENVIRONMENTAL RESTORATION  
RFCA STANDARD OPERATING PROTOCOL  
FOR ROUTINE SOIL REMEDIATION  
FY03 NOTIFICATION #03-03  
IHSS 111.1, TRENCH 4**

**November 2002**

**ENVIRONMENTAL RESTORATION  
RFCA STANDARD OPERATING PROTOCOL  
FOR ROUTINE SOIL REMEDIATION  
FY03 NOTIFICATION #03-03  
IHSS 111.1, TRENCH 4**

## **TABLE OF CONTENTS**

1.0 INTRODUCTION.....	1
2.0 IHSS 111.1, TRENCH T-4 .....	1
2.1 Contaminants of Concern.....	1
2.2 Project Conditions.....	5
2.3 Remediation Plan .....	5
2.4 Stewardship Evaluation.....	7
2.4.1 Proximity to Other Contaminant Sources .....	7
2.4.2 Surface Water Protection .....	7
2.4.3 Monitoring.....	8
2.4.4 Stewardship Actions and Recommendations .....	8
2.5 Accelerated Action Remediation Goals .....	9
2.6 Treatment .....	9
2.7 Project-Specific Monitoring.....	9
2.8 Intended Waste Disposition .....	10
2.9 Administrative Record Documents .....	10
2.10 Projected Schedule .....	10
3.0 PUBLIC PARTICIPATION .....	10
4.0 REFERENCES.....	10

## **LIST OF FIGURES**

Figure 1 ER RSOP Notification #03-03, IHSS 111.1 Location Map .....	2
Figure 2 Cross-Section of Trench T-4 .....	3
Figure 3 IHSS 111.1, Trench T-4 Detailed Map.....	4
Figure 4 Area of Concern.....	6

## **ACRONYMS**

AL	Action Level
AOC	area of concern
BZ	Buffer Zone
BZ SAP	Buffer Zone Sampling and Analysis Plan
COC	contaminant of concern
DOE	Department of Energy
ER	Environmental Restoration
ER RSOP	Environmental Restoration RSOP for Routine Soil Remediation
ft.	feet
FY	Fiscal Year
IA	Industrial Area
IHSS	Individual Hazardous Substance Site
IMP	Integrated Monitoring Program
PCOC	potential contaminant of concern
RFCA	Rocky Flats Cleanup Agreement
RFETS	Rocky Flats Environmental Technology Site
RSOP	RFCA Standard Operating Protocol
VOC	volatile organic compound

## **1.0 INTRODUCTION**

This Environmental Restoration (ER) Rocky Flats Cleanup Agreement (RFCA) Standard Operating Protocol (RSOP) for Routine Soil Remediation (ER RSOP) (DOE 2002a) Fiscal Year (FY) 03 Notification includes the notification to remediate an Individual Hazardous Substance Site (IHSS) in the Rocky Flats Environmental Technology Site (RFETS) northeastern Buffer Zone (BZ) during FY03. The purpose of this Notification is to invoke the ER RSOP for the western 60 feet of IHSS 111.1, Trench T-4 to remove a portion of soil (commonly referred to as the “burrito”). Activities specified in the ER RSOP are not reiterated here; however deviations from the ER RSOP are noted where appropriate.

The location of IHSS 111.1, Trench T-4 is shown on Figure 1. A portion of the soil within the western 60 feet of Trench T-4 contains contaminant concentrations greater than RFCA Action Levels (ALs) and will be excavated in accordance with RFCA and the ER RSOP. The soil is contained within a geo-textile liner and only this portion of the trench will be removed.


## **2.0 IHSS 111.1, TRENCH T-4**

Trench T-4 is located approximately 800 feet northeast of the inner east guard gate and approximately 200 feet north of the East Access Road. It is one of multiple trenches referred to as the East Trenches. Trench T-4 is approximately 125 feet long, approximately 20 feet wide, and approximately 10 feet deep. It was used primarily for the disposal of sanitary wastewater treatment plant sludge from approximately 1966 to 1967 along with miscellaneous debris (DOE 1992 and 1996).

Trench T-4 was a source removal in August 1996 to remove volatile organic compounds (VOCs) contributing to soil and groundwater contamination. The Trench T-4 excavation was approximately 148 feet long, 19 to 22 feet wide, and approximately 12 feet deep, except in one area where the excavation proceeded to bedrock at 26 feet. Approximately 2,090 cubic yards of contaminated soil and debris were removed, screened for radionuclides, and processed using thermal desorption technology to remove VOCs. Treatment verification sampling indicated that remaining VOC contamination was less than RFCA Tier II ALs. Of this amount, approximately 250 cubic yards of soil exceeded the RFCA Tier II ALs for radionuclides, but was less than RFCA Tier I ALs. The 250 cubic yards were segregated and placed into the western 60 feet of Trench T-4, as follows. A geotextile-grid liner was placed approximately eight feet below ground surface, the soil was placed on this, and a second layer of geotextile-grid liner was placed over the soil. Treated soil and topsoil approximately four feet deep were placed over this (DOE 1996). A cross-section of the western 60 feet of Trench T-4 showing the two-step process for filling the trench is shown on Figure 2.

### **2.1 Contaminants of Concern**

Contaminants of concern (COCs) at IHSS 111.1, Trench T-4 were determined based on process knowledge and data collected during the previous investigation that included the source removal of Trench T-4 (DOE 1992 and 1996). A detailed location map of the western 60 feet of Trench T-4 is shown on Figure 3. Uranium-238 is the COC above RFCA Tier II ALs in the soil demarcated by the geotextile-grid liner located within the western 60 feet of Trench T-4.

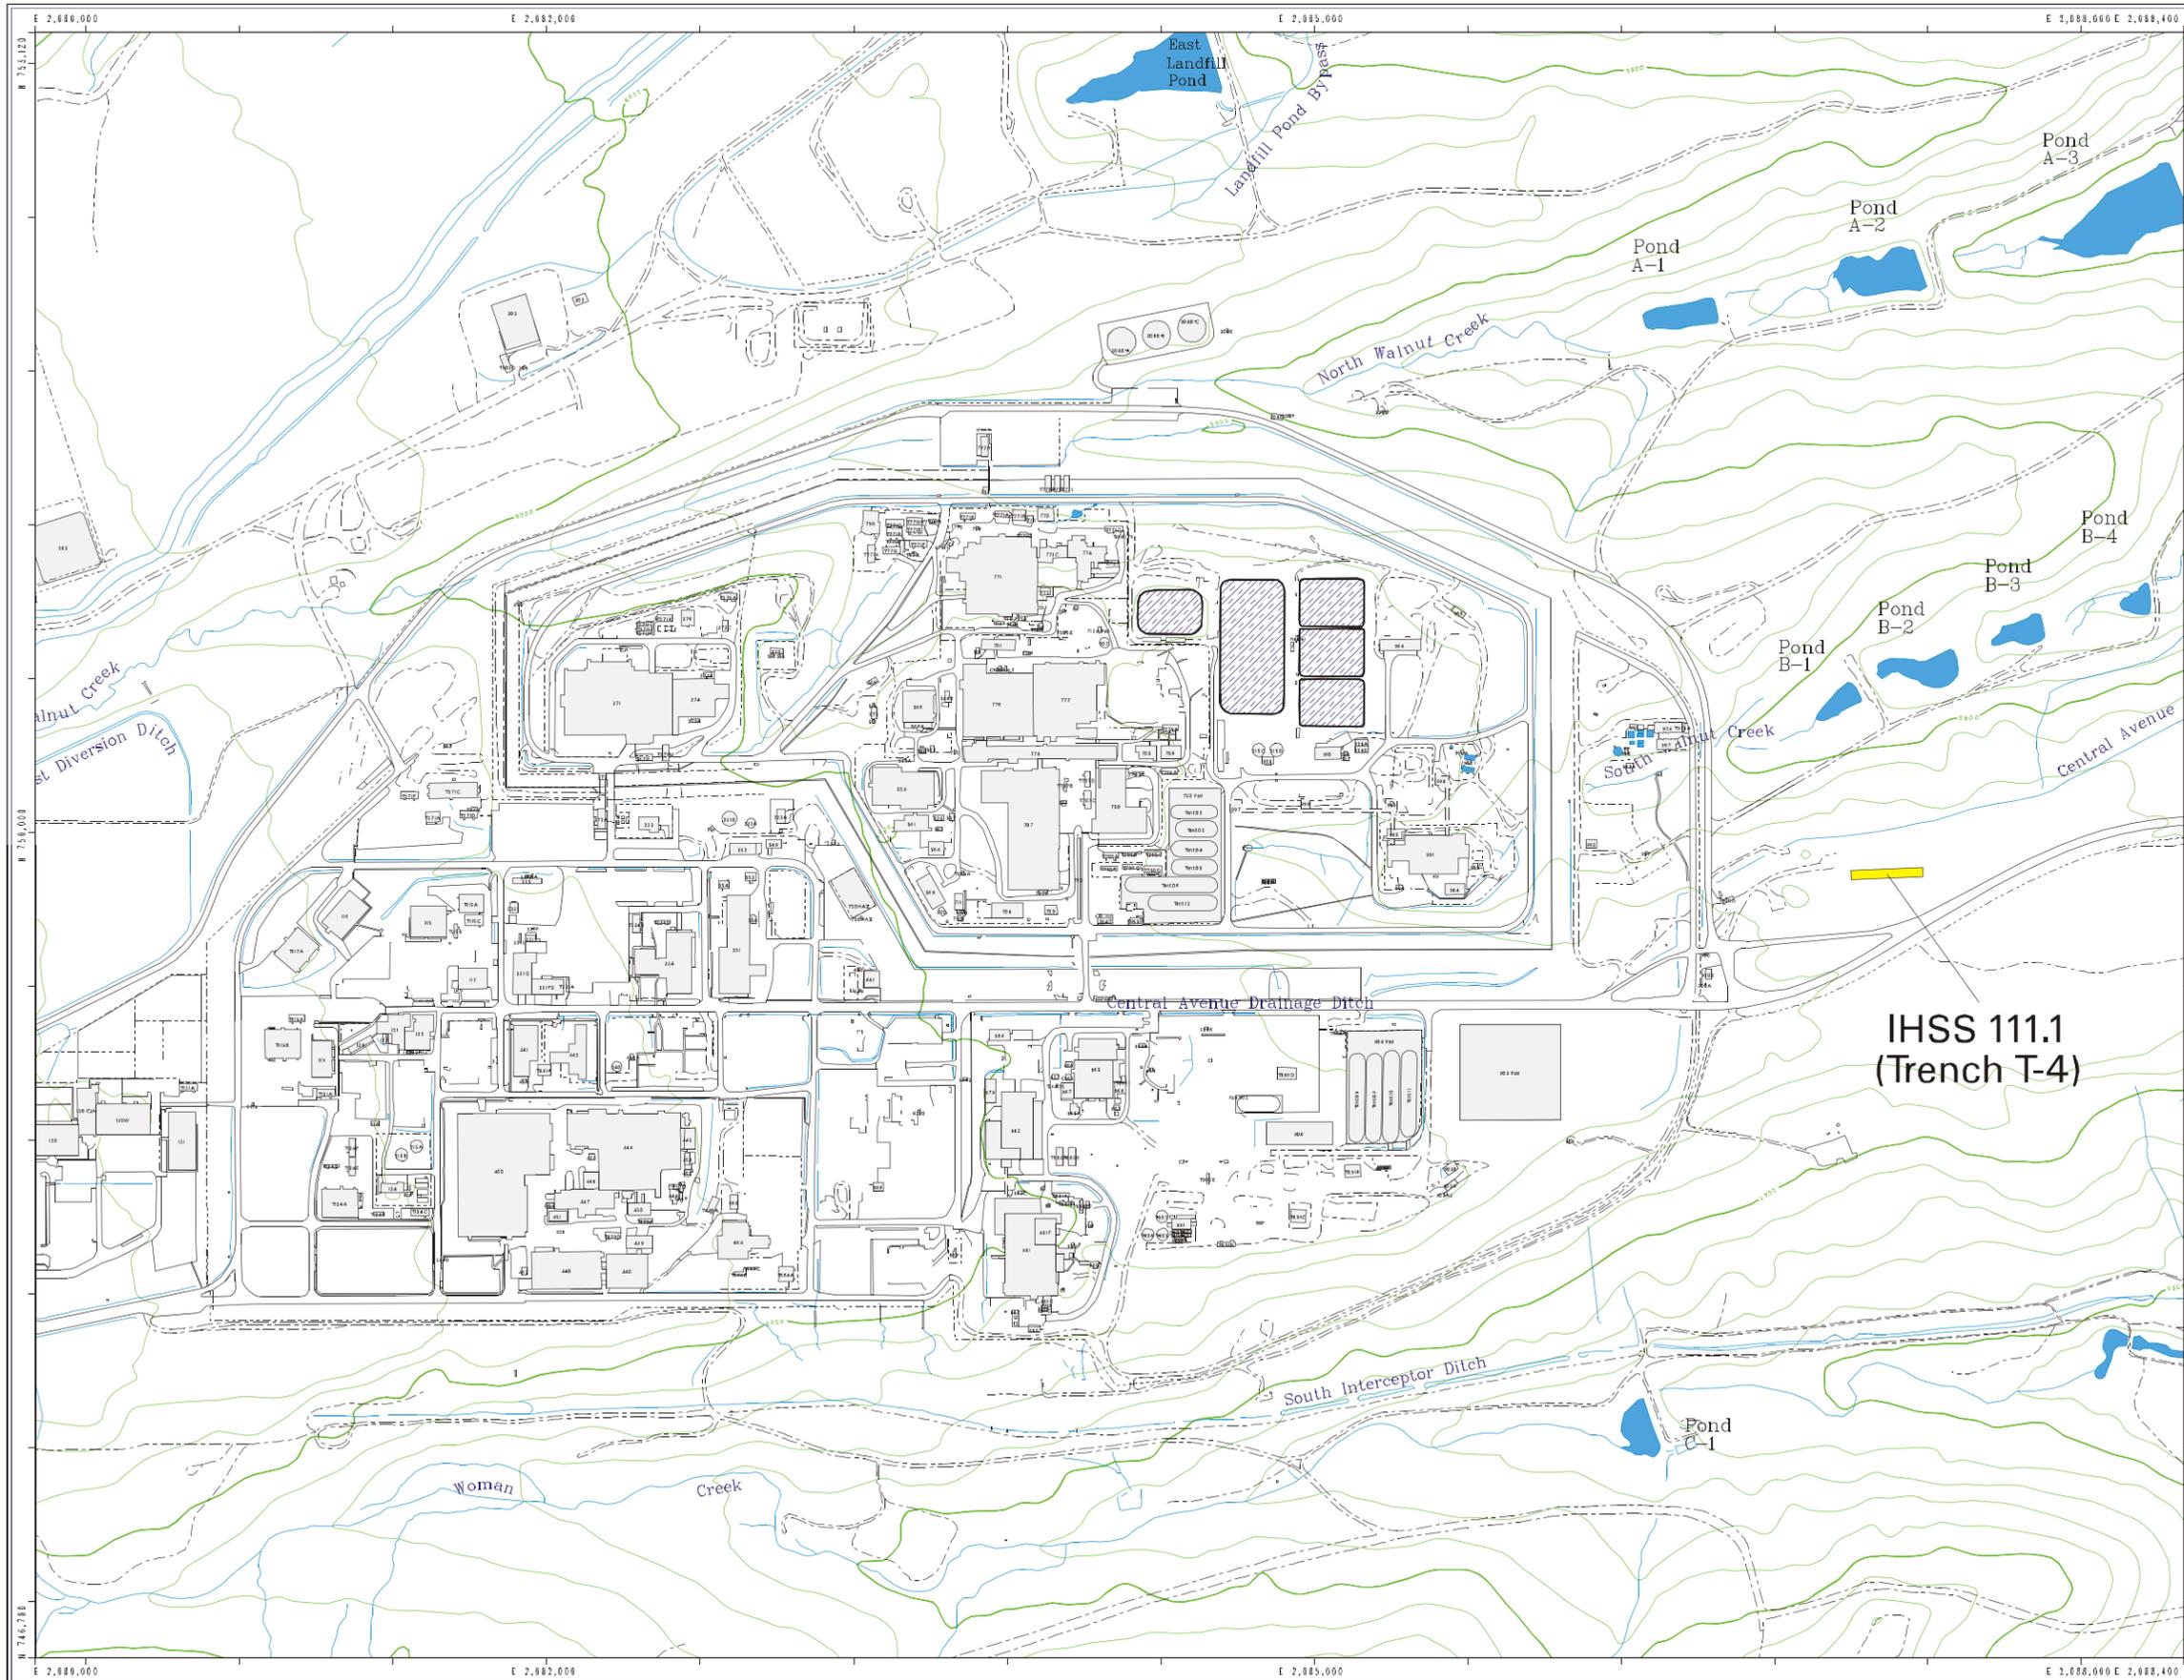

**Figure 1**  
**IHSS Location Map**

**EXPLANATION**

- IHSS
- Standard Map Features**
- Buildings and other structures
- Solar Evaporation Ponds (SEPs)
- Lakes and ponds
- Streams, ditches, or other drainage features
- Fences and other barriers
- Topographic Contour (20-Foot)
- Rocky Flats Environmental Technology Site boundary
- Paved roads
- Dirt roads

DATA SOURCE BASE FEATURES:  
Buildings, fences, hydrography, roads and other structures from 1994 aerial fly-over data captured by EG&G RSI, Las Vegas. Digitized from the orthophotographs, 1/95  
Topographic contours were derived from digital elevation model (DEM) data by Morrison Knudsen (MK) using ESRI Arc 11N and LATICE to process the DEM data to create 5-foot contours. The DEM data was captured by the Remote Sensing Lab, Las Vegas, NV, 1994 Aerial Flyover at ~10 meter resolution. DEM post-processing performed by MK, Winter 1997.



Scale = 1 : 8180  
1 inch represents approximately 682 feet

State Plane Coordinate Projection  
Colorado Central Zone  
Datum: NAD27

U.S. Department of Energy  
Rocky Flats Environmental Technology Site

GIS Dept. 303-966-7707


**DRAFT**

October 29, 2002


NT\_Svr\_w:\projects\fy2003\03-0019\14\_fig1.am

**Figure 2 - Cross-Section of the Western 60 Feet of Trench T-4**


ground surface

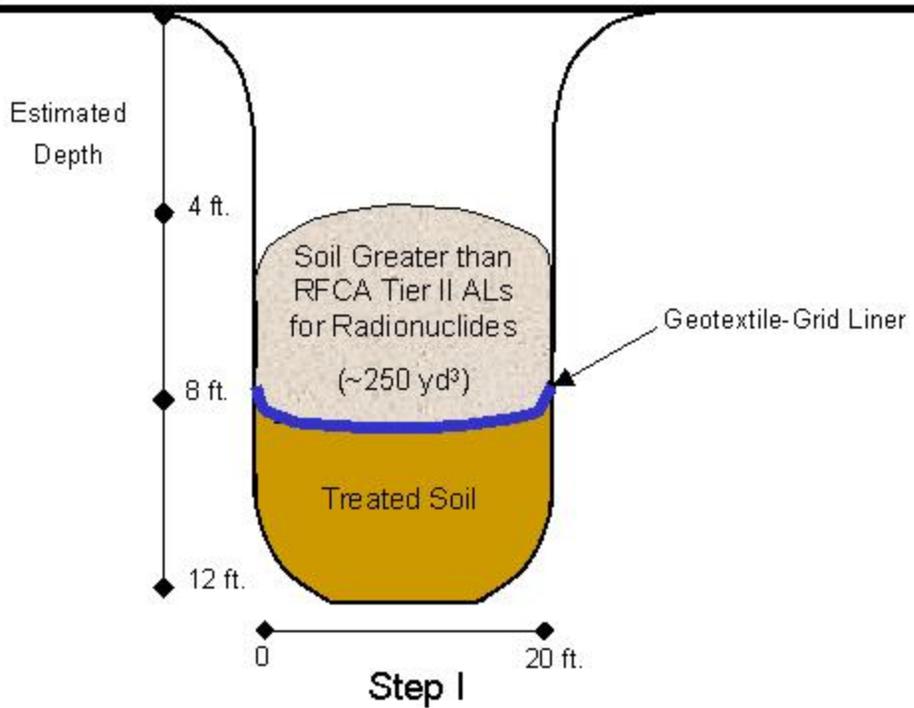

ground surface

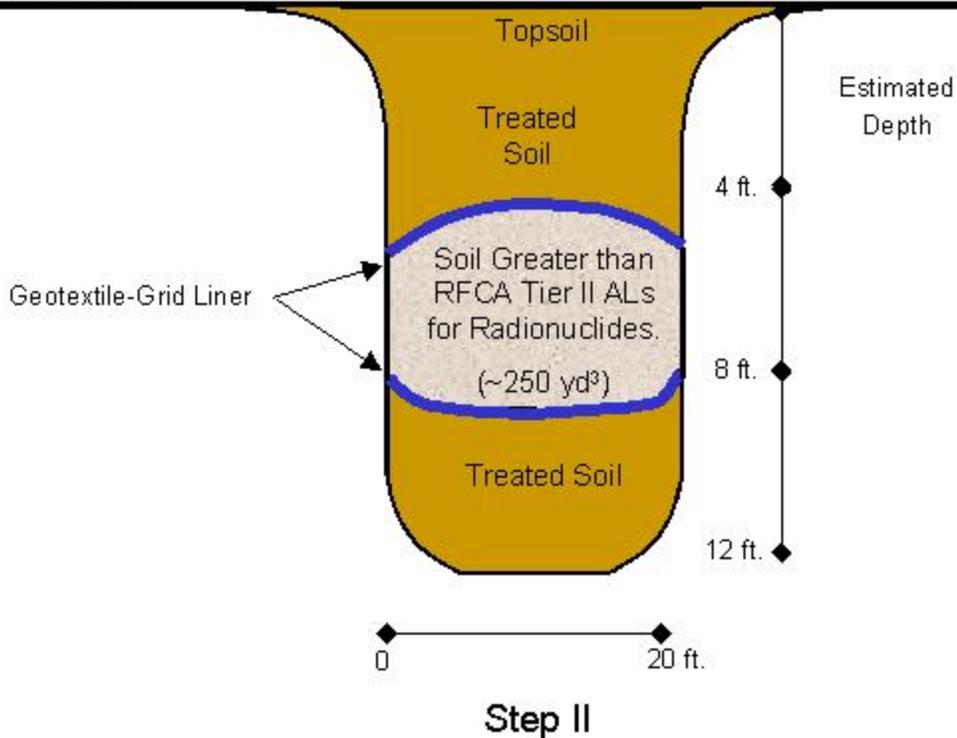


**Figure 3**  
**Location Map For**  
**IHSS 111.1, Trench T-4**

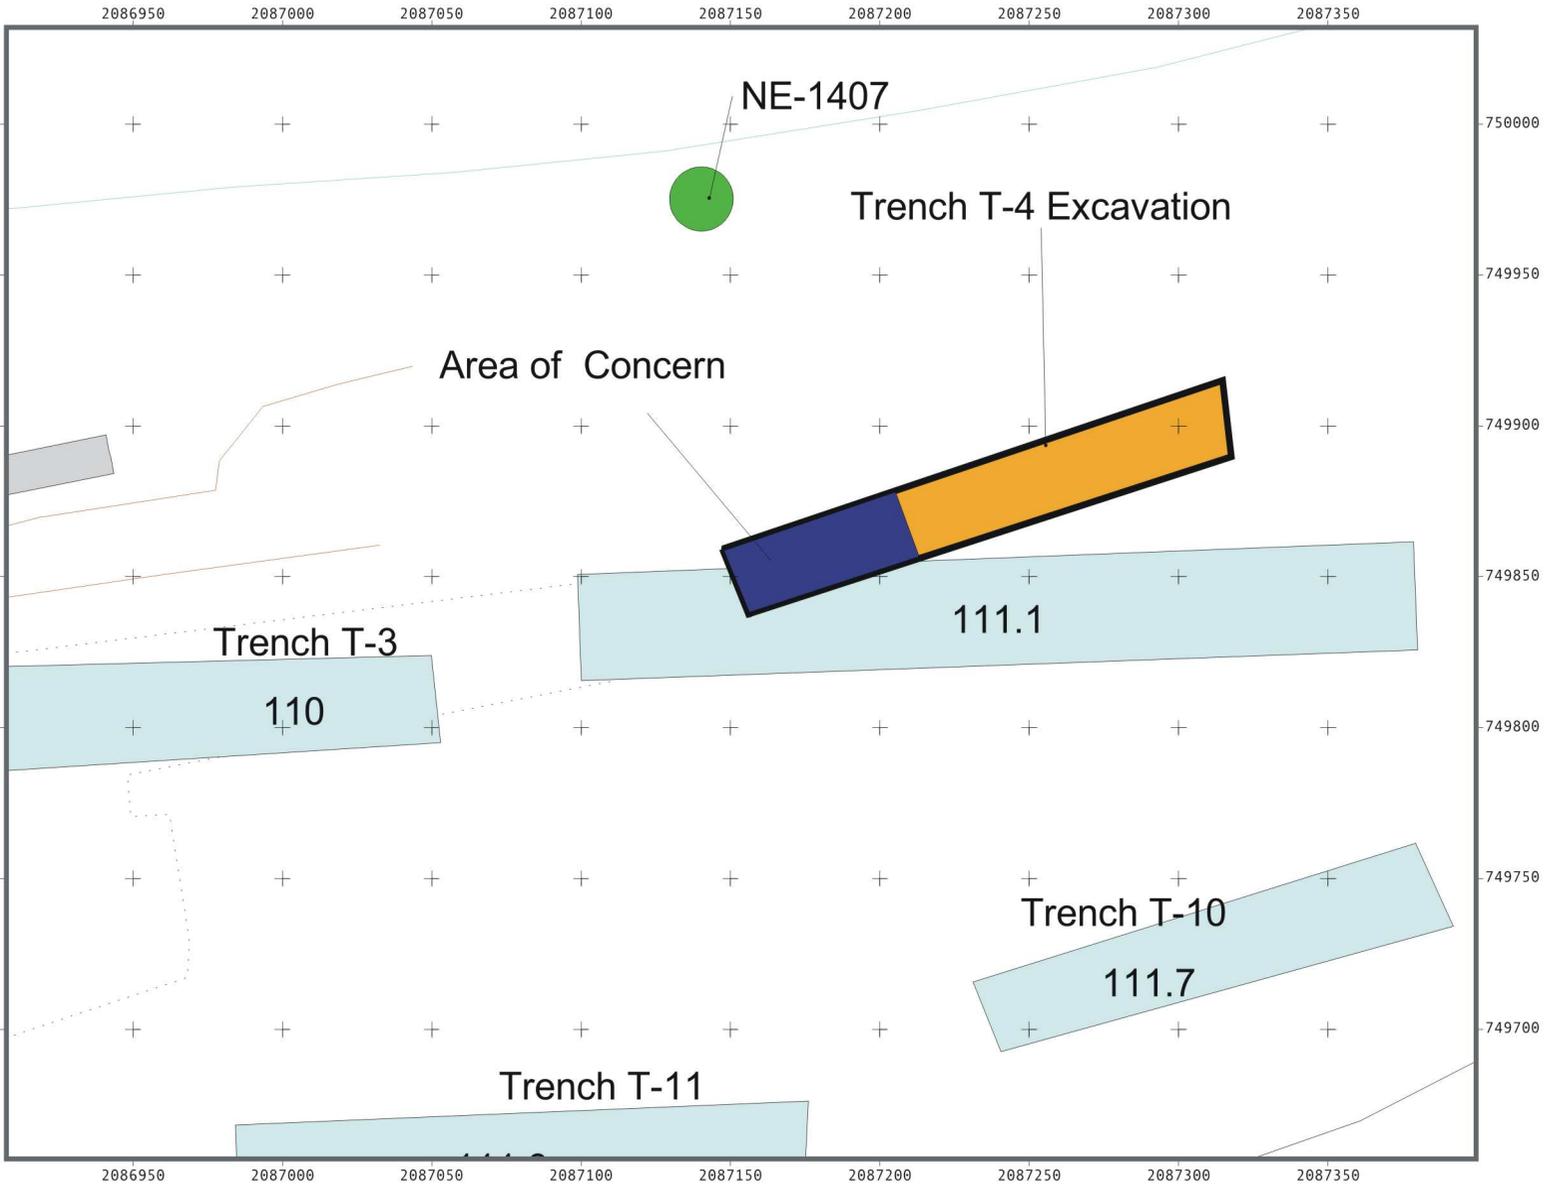

**KEY**

- IHSS location
- PAC location
- Trench T-4
- Area of Concern
- Paved area
- Dirt road
- Stream, ditch, or other drainage feature

Disclaimer:  
Neither the United States Government nor Kaiser-Hill, LLC, nor Dynco I&ET nor any agency thereof, nor any of their employees, makes any warranty, express or implied, or assumes any legal liability or responsibility for the accuracy, completeness, or usefulness of any information, apparatus, product, or process disclosed, or represents that its use would not infringe privately owned rights.

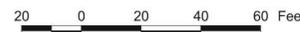

Scale = 1:500

State Plane Coordinate Projection  
Colorado Central Zone  
Datum: NAD 27

U.S. Department of Energy  
Rocky Flats Environmental Technology Site

Prepared by:



## **2.2 Project Conditions**

The following conditions are present at this site:

- Trench T-4 (IHSS 111.1) encompasses approximately 0.07 acre of land, however, the western 60 feet of Trench T-4 containing radionuclides in soil above RFCA Tier II ALs encompasses approximately 0.03 acre of land;
- Trench T-4 is surrounded by other trenches, including Trench T-10 (IHSS 111.7) to the south-southeast, Trench T-11 (IHSS 111.8) to the south-southwest, and Trench T-3 (IHSS 110) to the west;
- The area is relatively flat and covered by grasses; and
- The area to the north slopes down towards Central Avenue Ditch.


## **2.3 Remediation Plan**

This RSOP Notification remediation plan for IHSS 111.1, Trench T-4 includes the following objectives:

- Remove soil and associated geo-textile liner within the western 60 feet of Trench T-4;
- Collect confirmation samples from beneath the geo-textile liner, if breached, in accordance with the Buffer Zone Sampling and Analysis Plan (BZSAP) (DOE 2002b); and
- Backfill the excavation with clean fill, and then grade and seed the area.

It is anticipated that after excavation there will be areas at the site with concentrations of radionuclides, organics and metals greater than background mean plus two standard deviations or method detection limits, but below RFCA ALs. The area of concern is shown on Figure 4.

**Figure 4**  
**Area of Concern for**  
**IHSS 111.1, Trench T-4**

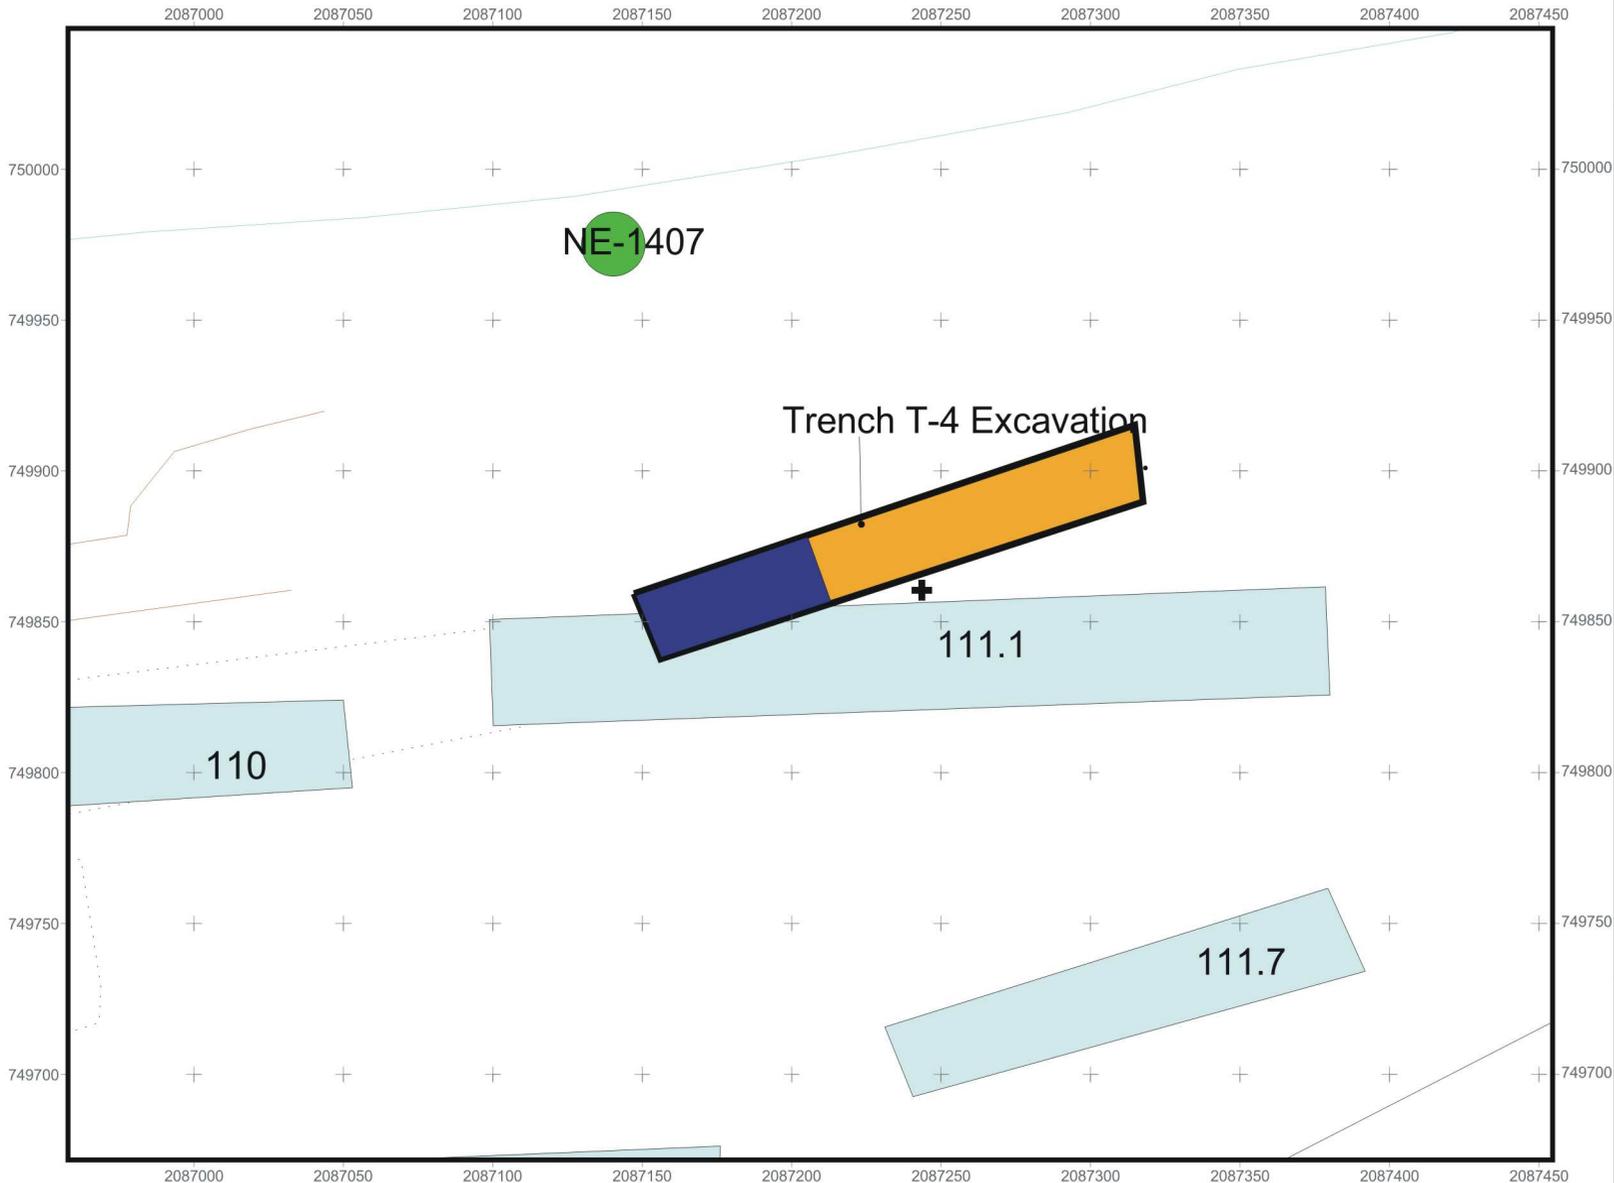

**KEY**

-  IHSS location
-  Trench T-4 Excavation
-  Area of Concern
-  Potential Air Monitoring Location

Disclaimer:  
 Neither the United States Government nor Kaiser-Hill, LLC, nor Dyncorp I&ET nor any agency thereof, nor any of their employees, makes any warranty, express or implied, or assumes any legal liability or responsibility for the accuracy, completeness, or usefulness of any information, apparatus, product, or process disclosed, or represents that its use would not infringe privately owned rights.



Scale = 1:500

State Plane Coordinate Projection  
 Colorado Central Zone  
 Datum: NAD 27

U.S. Department of Energy  
 Rocky Flats Environmental Technology Site

Prepared by:



## **2.4 Stewardship Evaluation**

Based on the COCs (Section 2.1) and the ER RSOP (DOE 2002a), it is anticipated that the 250 cubic yards demarcated by the geo-textile liner will be excavated. Figure 3 shows the potential excavation area. The following sections present the stewardship evaluation.

### **2.4.1 Proximity to Other Contaminant Sources**

IHSS 111.1, Trench T-4 is part of the East Trenches that are located in the RFETS northeastern BZ on the north side of the East Access Road. The trench is surrounded by other trenches, including Trench T-10 (IHSS 111.7) to the south-southeast, Trench T-11 (IHSS 111.8) to the south-southwest, and Trench T-3 (IHSS 110) to the west. The soil in Trench T-3 was treated using thermal desorption technology at the same time as Trench T-4 and proposed for No Further Action (DOE 2000). Trenches T-10 and T-11 had few operational differences from Trenches T-3 and T-4 (DOE 1992).

### **2.4.2 Surface Water Protection**

Surface water protection includes the following considerations:

#### ***Is there a pathway to surface water from potential erosion to streams or drainages?***

Trench T-4 is in a relatively flat-lying area not prone to erosion. In addition, approximately four feet of treated soil and topsoil cover the waste material in the western 60 feet of Trench T-4. Surface runoff from the area flows into the Central Avenue Ditch and then into Pond B-5. Water from Pond B-5 is monitored prior to discharge.

#### ***Do characterization data indicate there are contaminants in surface soil?***

Approximately four feet of treated soil and topsoil cover the waste material in the western 60 feet of Trench T-4. After removal of the waste material the area will be backfilled with clean soil and the existing cover material. It is anticipated that all potential contaminant concentrations in the subsurface will be less than background means plus two standard deviations in accordance with the ER RSOP (DOE 2002a).

#### ***Do monitoring results from Points of Evaluation (POEs) or Points of Compliance (POCs) indicate there are surface water impacts from the area under consideration?***

The soil in Trench T-4 was treated for VOCs in 1996 using thermal desorption technology. VOC residual contaminant concentrations are below RFCA Tier II ALs and radionuclides residual contaminant concentrations above RFCA ALs are confined to the western 60 feet of Trench T-4. Furthermore, the POEs and POCs downstream of T-4 also monitor contaminants from the Central Avenue Ditch, which receives runoff from the eastern part of the Industrial Area (IA). Therefore, it is not possible to determine the exact source of the contaminants.

***Is the IHSS Group in an area with high erosion potential, based on the 100-Year Average Erosion Map?***

IHSS 111.1 is not located in an area with a high erosion potential. The 100-Year Average Erosion Map (Figure 11, DOE 2002a) indicates that IHSS 111.1 is located in an area designated as “No Disposition or Detachment”.

**2.4.3 Monitoring**

Monitoring includes the following considerations:

***Do monitoring results from POEs or POCs indicate there are groundwater impacts from the area under consideration?***

The soil in Trench T-4 was treated for VOCs in 1996 using thermal desorption technology. The treated soil has no impact on the VOC concentrations in groundwater.

***Can the impact be traced to a specific IHSS Group?***

Impacts on groundwater quality could be from multiple sources, but not currently from IHSS 111.1, Trench T-4.

***Are additional monitoring stations needed?***

No. There are currently five monitoring wells (3687, 05691, 11891, 12191, and 12691) used to monitor the source removals in Trenches T-3 and T-4 (DOE 2001a).

***Can existing monitoring locations be deleted if additional remediation is conducted?***

No. Even though other trenches in the East Trenches area may not require remediation, monitoring will still be required to evaluate groundwater quality.

**2.4.4 Stewardship Actions and Recommendations**

Because the waste material will be removed from the trench, and the area will be backfilled with clean soil and the existing cover material all potential contaminant concentrations in the subsurface will be less than background means plus two standard deviations in accordance with the ER RSOP (DOE 2002a).

The current stewardship actions and recommendations for IHSS 111.1, Trench T-4 are as follows:

- Use Best Management Practices to reduce erosion into surface water drainage (Section 7.2 of the ER RSOP).
- Implement near-term institutional controls until final closure and stewardship decisions are implemented, including the following:
  - Signs and barriers;
  - Restrictions on soil excavation; and
  - Soil excavations controlled through the Site Soil Disturbance Permit process.
- Implement long-term stewardship actions, including the following:

- Continuing Federal ownership and control over the Site; and
- Land use restrictions in accordance with the Site’s Long-Term Stewardship Plan.

These recommendations may change based on in-process remediation activities and other future RFETS remediation decisions.

## **2.5 Accelerated Action Remediation Goals**

ER RSOP remedial action objectives include the following:

1. Provide a remedy consistent with the RFETS goal of protection of human health and the environment;
2. Provide a remedy that minimizes the need for long-term maintenance and institutional or engineering controls; and
3. Minimize the spread of contaminants during implementation of accelerated actions.

The accelerated action remediation goals for IHSS 111.1, Trench T-4 include the following:

- Excavate soil from within geo-textile liner located within the western 60 feet of the trench and dispose of offsite;
- Conduct confirmation sampling if geo-textile liner is breached; and
- Reclaim the site to enable use as a wildlife refuge.

## **2.6 Treatment**

Not applicable.

## **2.7 Project-Specific Monitoring**

Environmental monitoring, including downstream surface water and downgradient groundwater monitoring, will be conducted as part of the Integrated Monitoring Program (IMP) to ensure that contaminant concentrations are not increasing and that water quality standards are being met (DOE 2001b).

Project-specific surface water, groundwater, and air monitoring during remediation will be planned through the IMP process. Additional air monitoring will be conducted in accordance with Work Controls in order to document the absence of airborne activity. Potential location of air monitor during removal activities is shown on Figure 4.

## **2.8 Intended Waste Disposition**

It is anticipated that the soil excavated from Trench T-4 will be classified and disposed of as low level waste.

## **2.9 Administrative Record Documents**

DOE, 1992, Historical Release Reports for the Rocky Flats Plant, Golden, Colorado, June.

DOE, 1996, Completion Report for the Source Removal at Trenches T-3 and T-4 (IHSS's 110 and 111.1), Rocky Flats Environmental Technology Site, Golden, Colorado, September.

DOE, 1999, Annual Update for the Historical Release Report, Rocky Flats Environmental Technology Site, Golden, Colorado, September.

DOE, 2000, Annual Update for the Historical Release Report, Rocky Flats Environmental Technology Site, Golden, Colorado, September.

DOE, 2001a, Final 2000 Annual Rocky Flats Cleanup Agreement (RFCA) Groundwater Monitoring Report for the Rocky Flats Environmental Technology Site, November.

DOE, 2001b, Rocky Flats Environmental Technology Site, Integrated Monitoring Plan, Golden, Colorado.

DOE, 2002a, Environmental Restoration RFCA Standard Operating Protocol for Routine Soil Remediation, Rocky Flats Environmental Technology Site, Golden, Colorado, January.

DOE, 2002b, Buffer Zone Sampling and Analysis Plan, Rocky Flats Environmental Technology Site, Golden, Colorado, June.

## **2.10 Projected Schedule**

Remediation of IHSS 111.1, Trench T-4 is expected to begin in the third or fourth quarter of FY03. This project is scheduled to be completed at the same time as the Trench T-7 project. The projected schedule to complete both projects is five months.

## **3.0 PUBLIC PARTICIPATION**

ER RSOP Notification #03-03 activities will be discussed at the November 2002 ER/Decontamination and Decommissioning Status meeting. This Notification is available at the Rocky Flats Reading Rooms.

## **4.0 REFERENCES**

DOE, 1992, Historical Release Reports for the Rocky Flats Plant, Golden, Colorado, June.

DOE, 1996, Completion Report for the Source Removal at Trenches T-3 and T-4 (IHSS's 110 and 111.1), Rocky Flats Environmental Technology Site, Golden, Colorado, September.

DOE, 1999, Annual Update for the Historical Release Report, Rocky Flats Environmental Technology Site, Golden, Colorado, September.

DOE, 2000, Annual Update for the Historical Release Report, Rocky Flats Environmental Technology Site, Golden, Colorado, September.

DOE, 2001a, Final 2000 Annual Rocky Flats Cleanup Agreement (RFCA) Groundwater Monitoring Report for the Rocky Flats Environmental Technology Site, November.

DOE, 2001b, Rocky Flats Environmental Technology Site, Integrated Monitoring Plan, Golden, Colorado.

DOE, 2002a, Environmental Restoration RFCA Standard Operating Protocol for Routine Soil Remediation, Rocky Flats Environmental Technology Site, Golden, Colorado, January.

DOE, 2002b, Buffer Zone Sampling and Analysis Plan, Rocky Flats Environmental Technology Site, Golden, Colorado, June.